




**COLLABORATIVE DESIGN**  
**ARCHITECTS**

[www.collaborativedesignarchitects.com](http://www.collaborativedesignarchitects.com) 406.248.3443

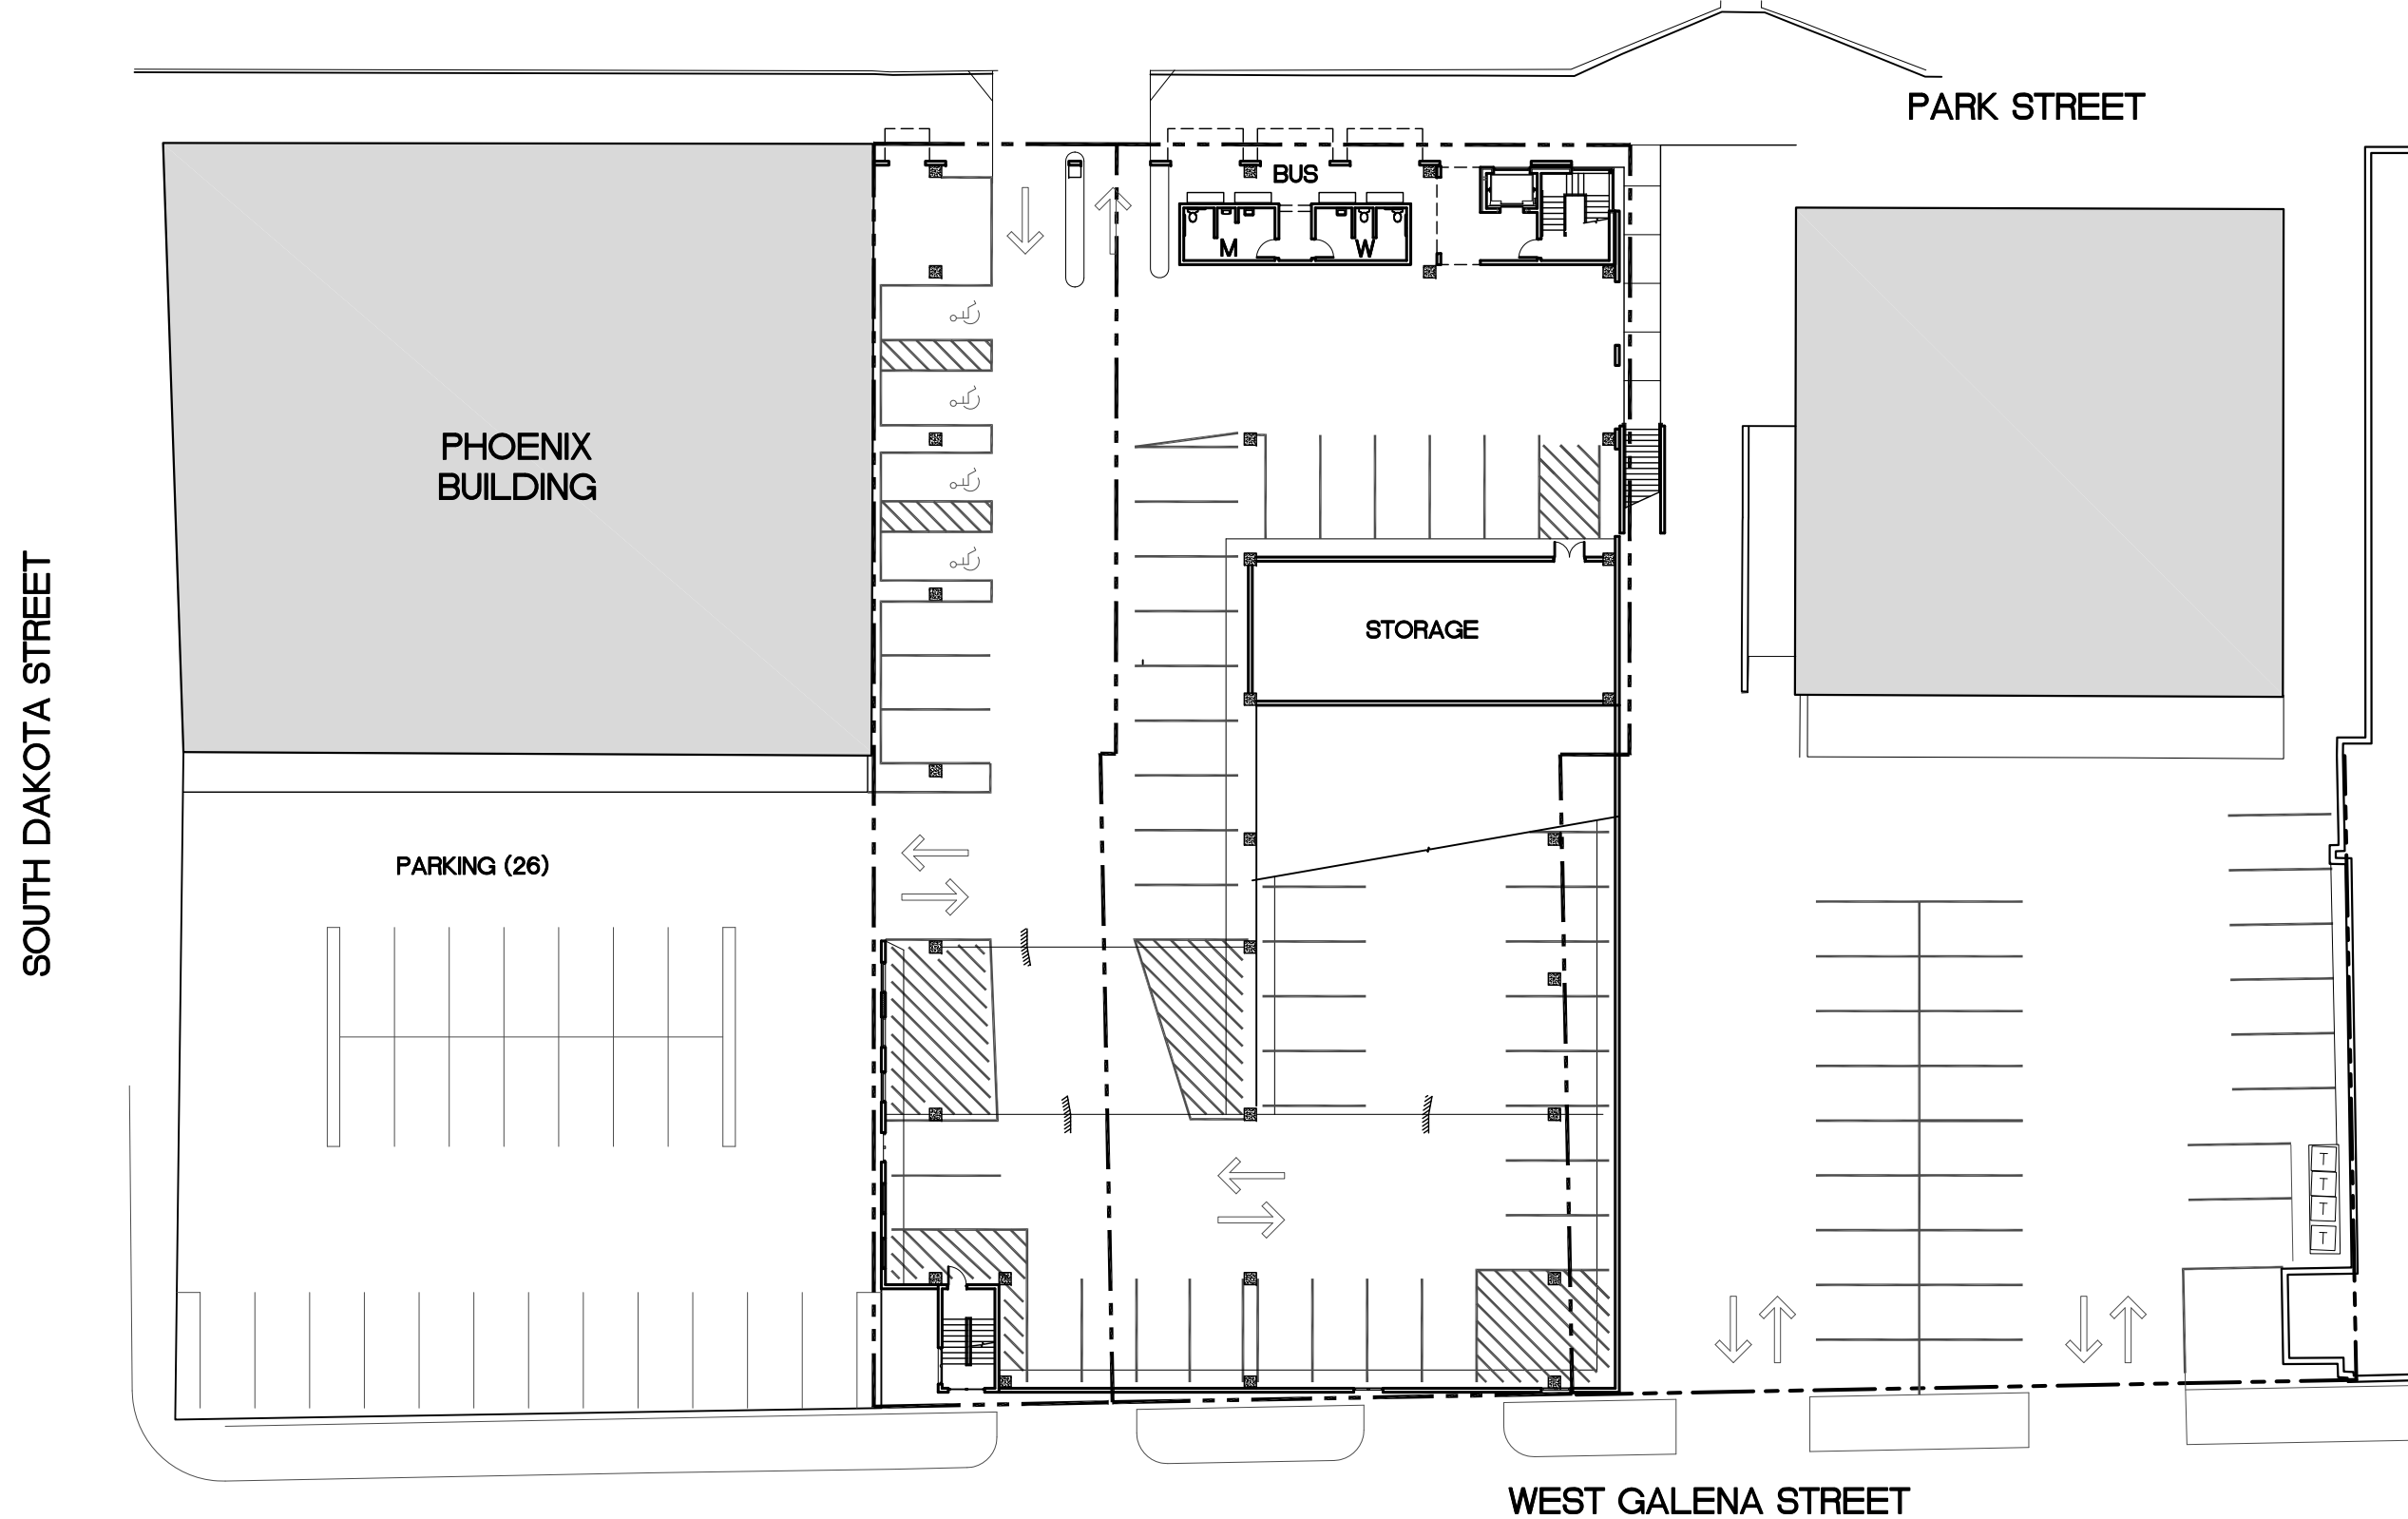


PARK STREET LEVEL  
PARKING: 44 SPACES

# UPTOWN PARKING GARAGE

246 SPACES




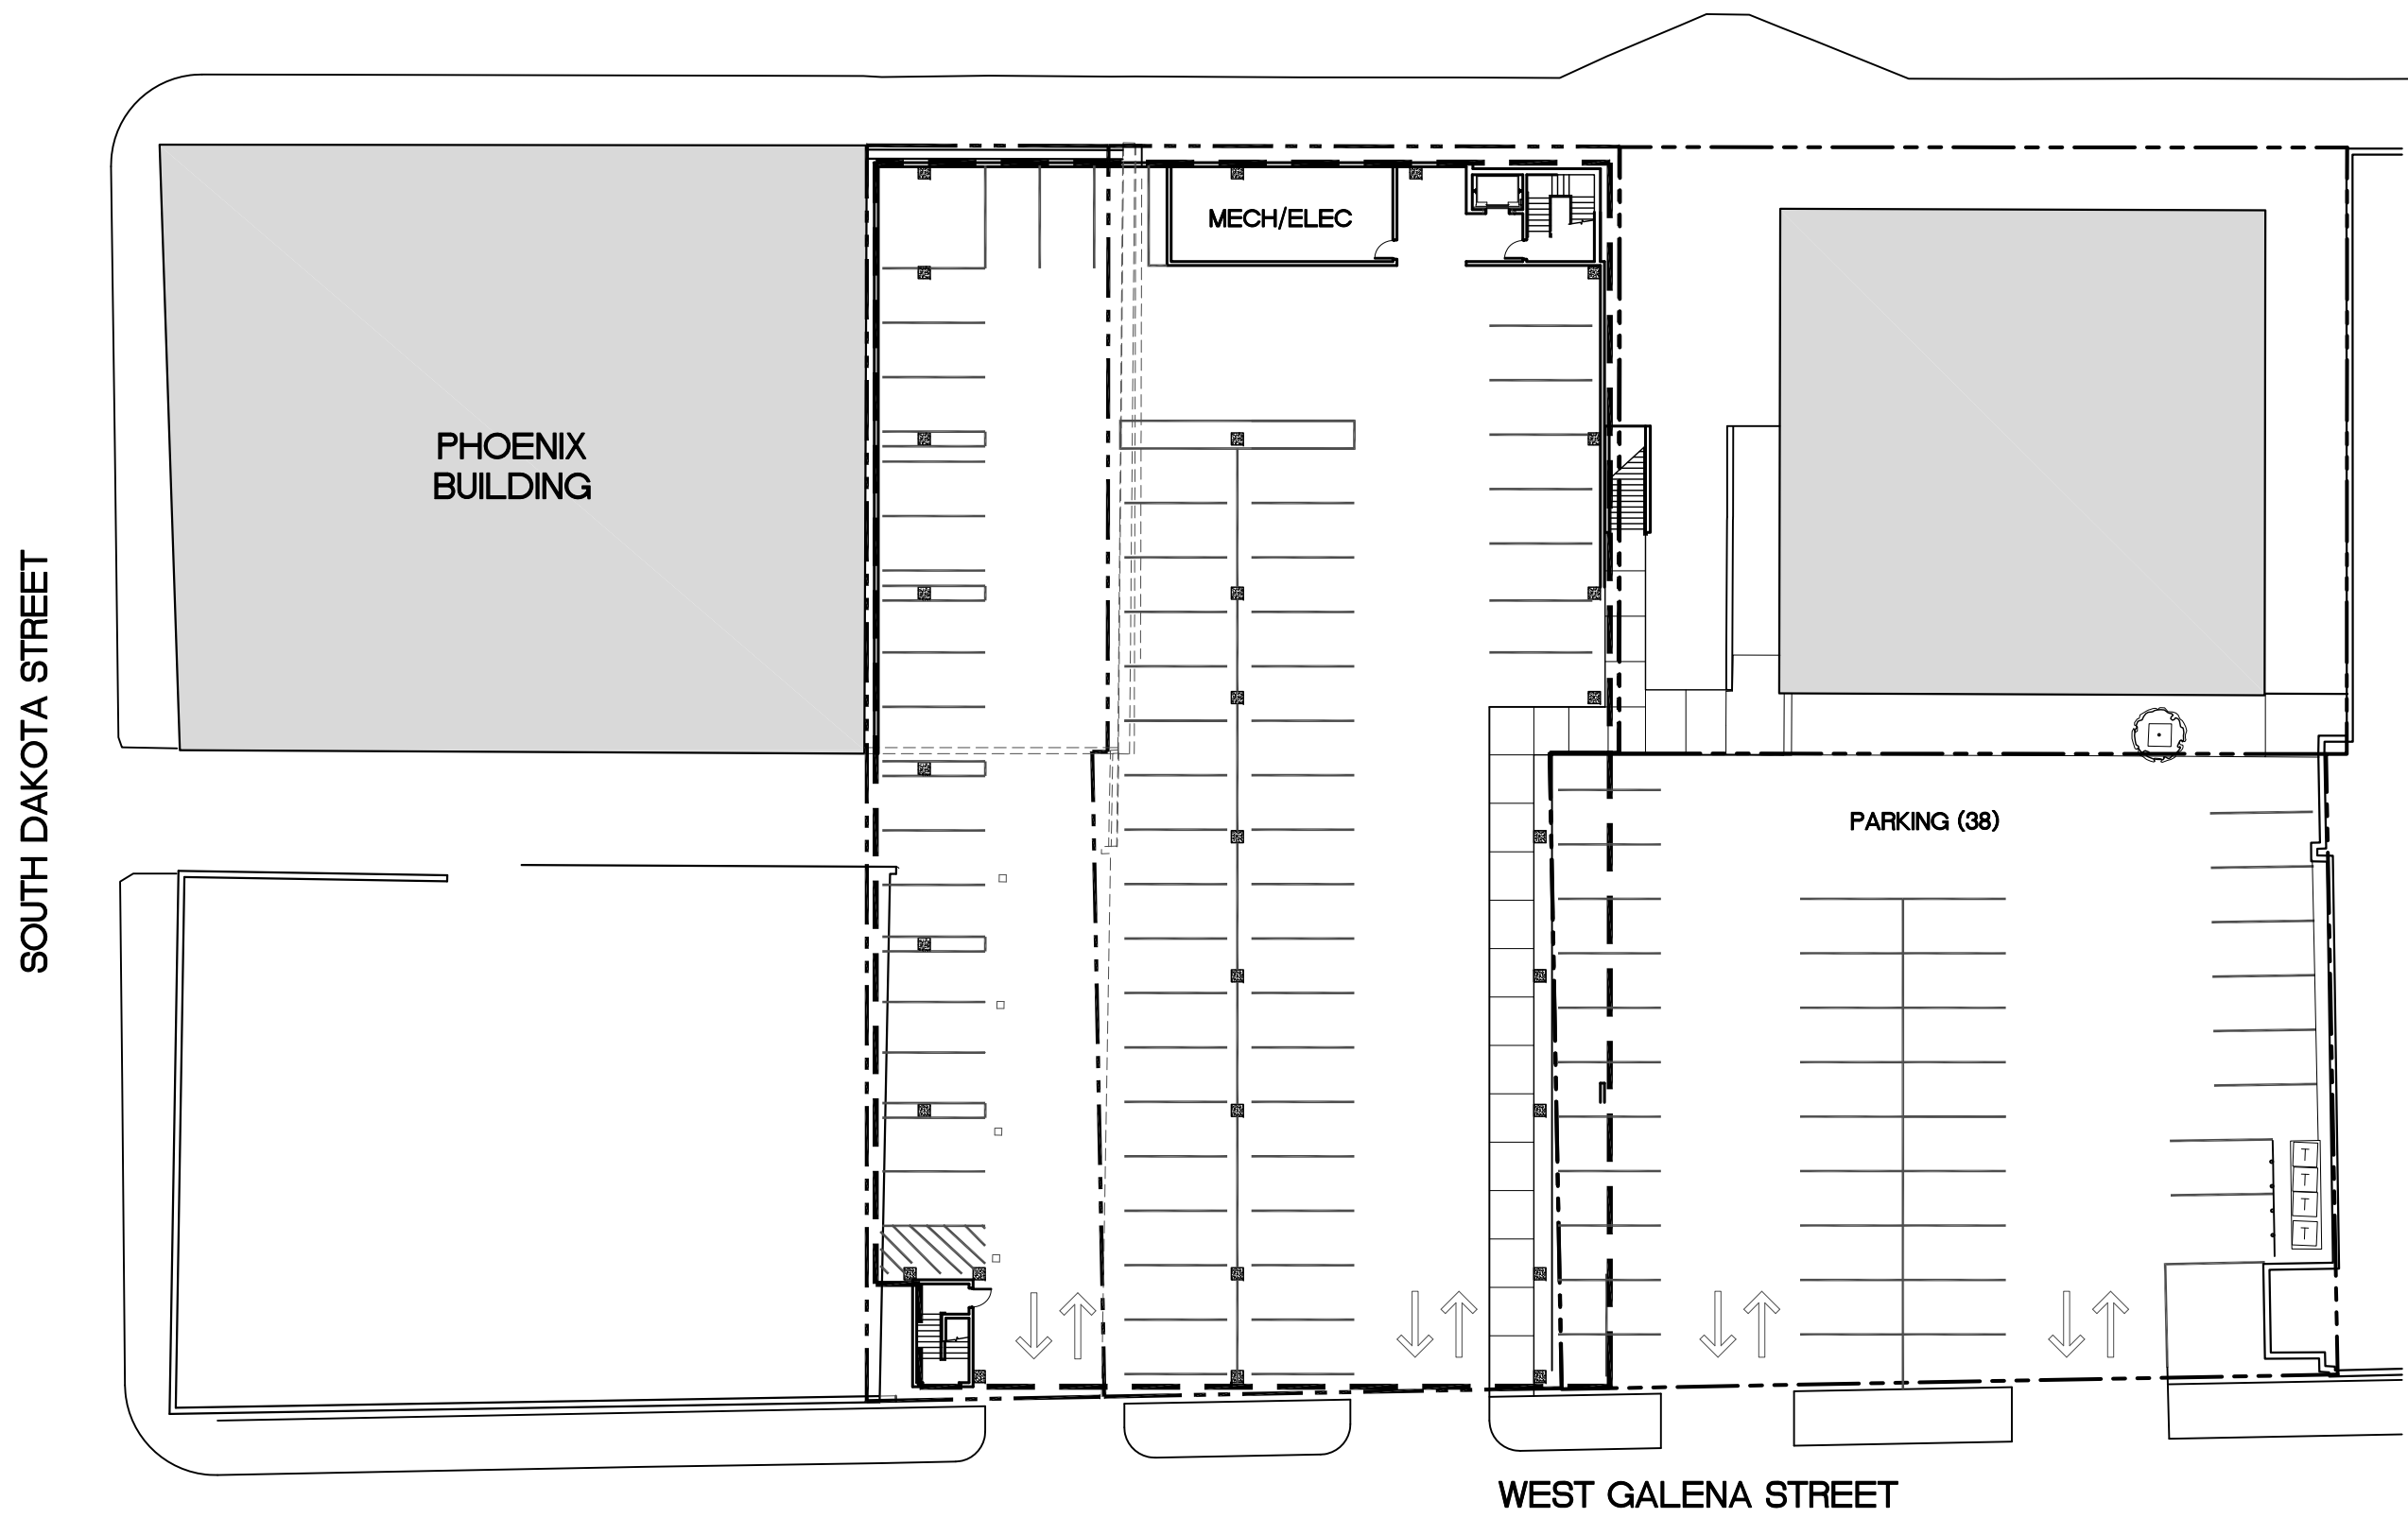


GALENA STREET LEVEL  
PARKING: 61 SPACES

UPTOWN PARKING GARAGE  
246 SPACES



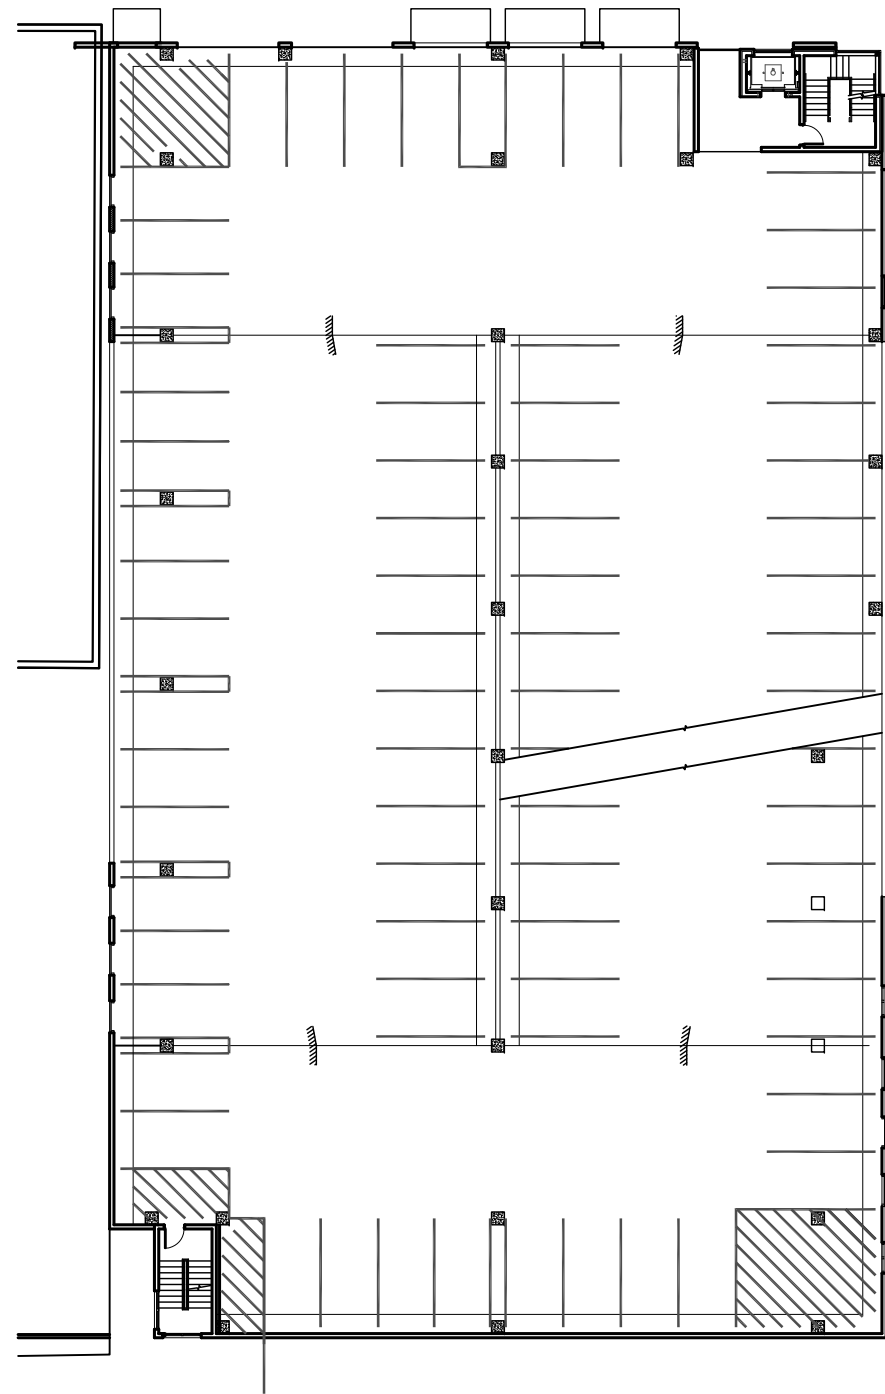

THIRD LEVEL  
PARKING: 73 SPACES

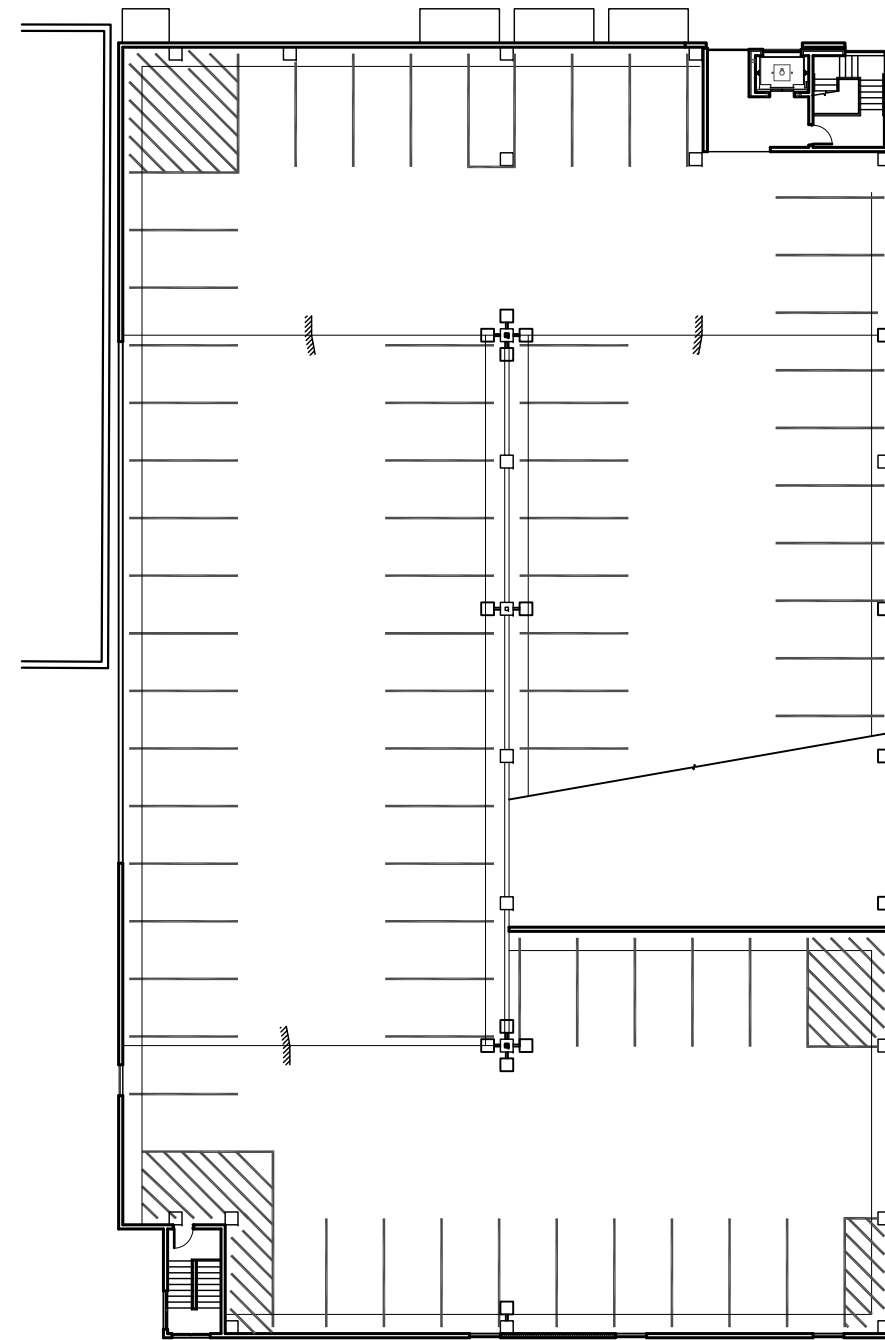

FOURTH LEVEL  
PARKING: 69 SPACES

# UPTOWN PARKING GARAGE

246 SPACES

COLLABORATIVE DESIGN

ARCHITECTS

www.collaborativedesignarchitects.com

406.248.3443

28 OCTOBER 2015

UPTOWN PARKING GARAGE

BUTTE, MONTANA

